

**ADDENDUM NO. 2
TO
DOCUMENTS AND SPECIFICATIONS
FOR
PRV/BOOSTER/CHLORINATION FACILITY
1553 TEN ROD ROAD
NORTH KINGSTOWN, RI**

This Addendum No. 2 forms a part of the Contract Documents and modifies the Bidding Documents dated July 2011 as noted below. Acknowledge receipt of this Addendum in BID FORM. Failure to do so may subject the Bidder to disqualification. This Addendum consists of 1 page and 1 page of attachments.

CHANGES TO BE MADE TO CONTRACT SPECIFICATIONS

1. INVITATION FOR BIDS
 - A. First paragraph, second line. Delete the words “until 11:00 A.M. on Wednesday, August 10, 2011” and replace with the words “until 11:00 A.M. on Thursday, August 18, 2011.” Note that through this Addendum No. 2, the bid opening date is being changed.
2. SECTION 11305, PRECAST CONCRETE PACKAGE PUMPING STATION
 - A. Page 11305-4, Article 2.02, C. Insert the following:

“Fascia board shall be 3/4-inch cellular PVC board. Vented soffit shall be PAC-CLAD, PAC750 Half vented .032 aluminum soffit panels. Baffle vent shall be Raft-R-Mate, extruded polystyrene (XPS), by Owens-Corning or approved equal.”

CHANGES TO BE MADE TO CONTRACT DRAWINGS


1. CONTRACT DRAWING NO. A-2
 - A. Base of Wall Detail. Delete the works “Air/Moisture/Vapor Barrier (A/M/V) – As Required” and replace with the words “Dampproofing – Required”.
 - B. Section Detail and Roof. Replace this detail with the attached revised Section Detail and Roof detail, Plate SKA-1.

END OF TEXT

**ATTACHMENTS:
Plate SKA-1, Section Detail and Roof**

END OF ADDENDUM NO. 2

Comprehensive Environmental, Inc.

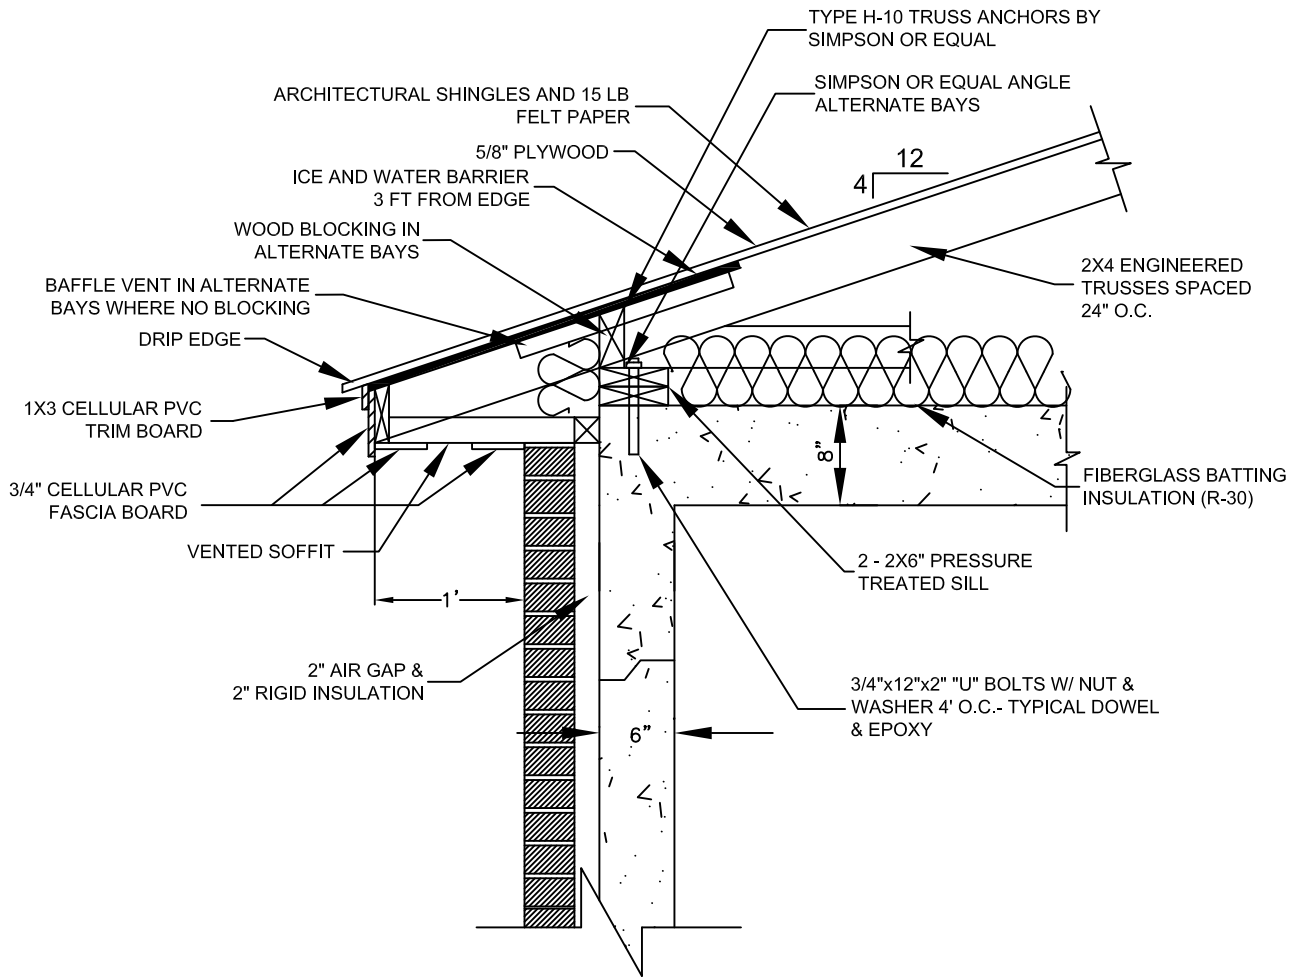

SECTION DETAIL AND ROOF
NOT TO SCALE

SCALE: NOT TO SCALE

DATE: 8/1/11

DRAWN BY: RSM

SKETCH NO. SKA-1

TOWN OF NORTH KINGSTOWN
PRV/BOOSTER/CHLORINATION
FACILITY

REFERENCE DRAWING - A-2

TITLE - SECTION DETAIL AND ROOF



**COMPREHENSIVE
ENVIRONMENTAL
INCORPORATED**

225 CEDAR HILL ST
MARLBOROUGH, MA 01752