


INFORMATION ONLY

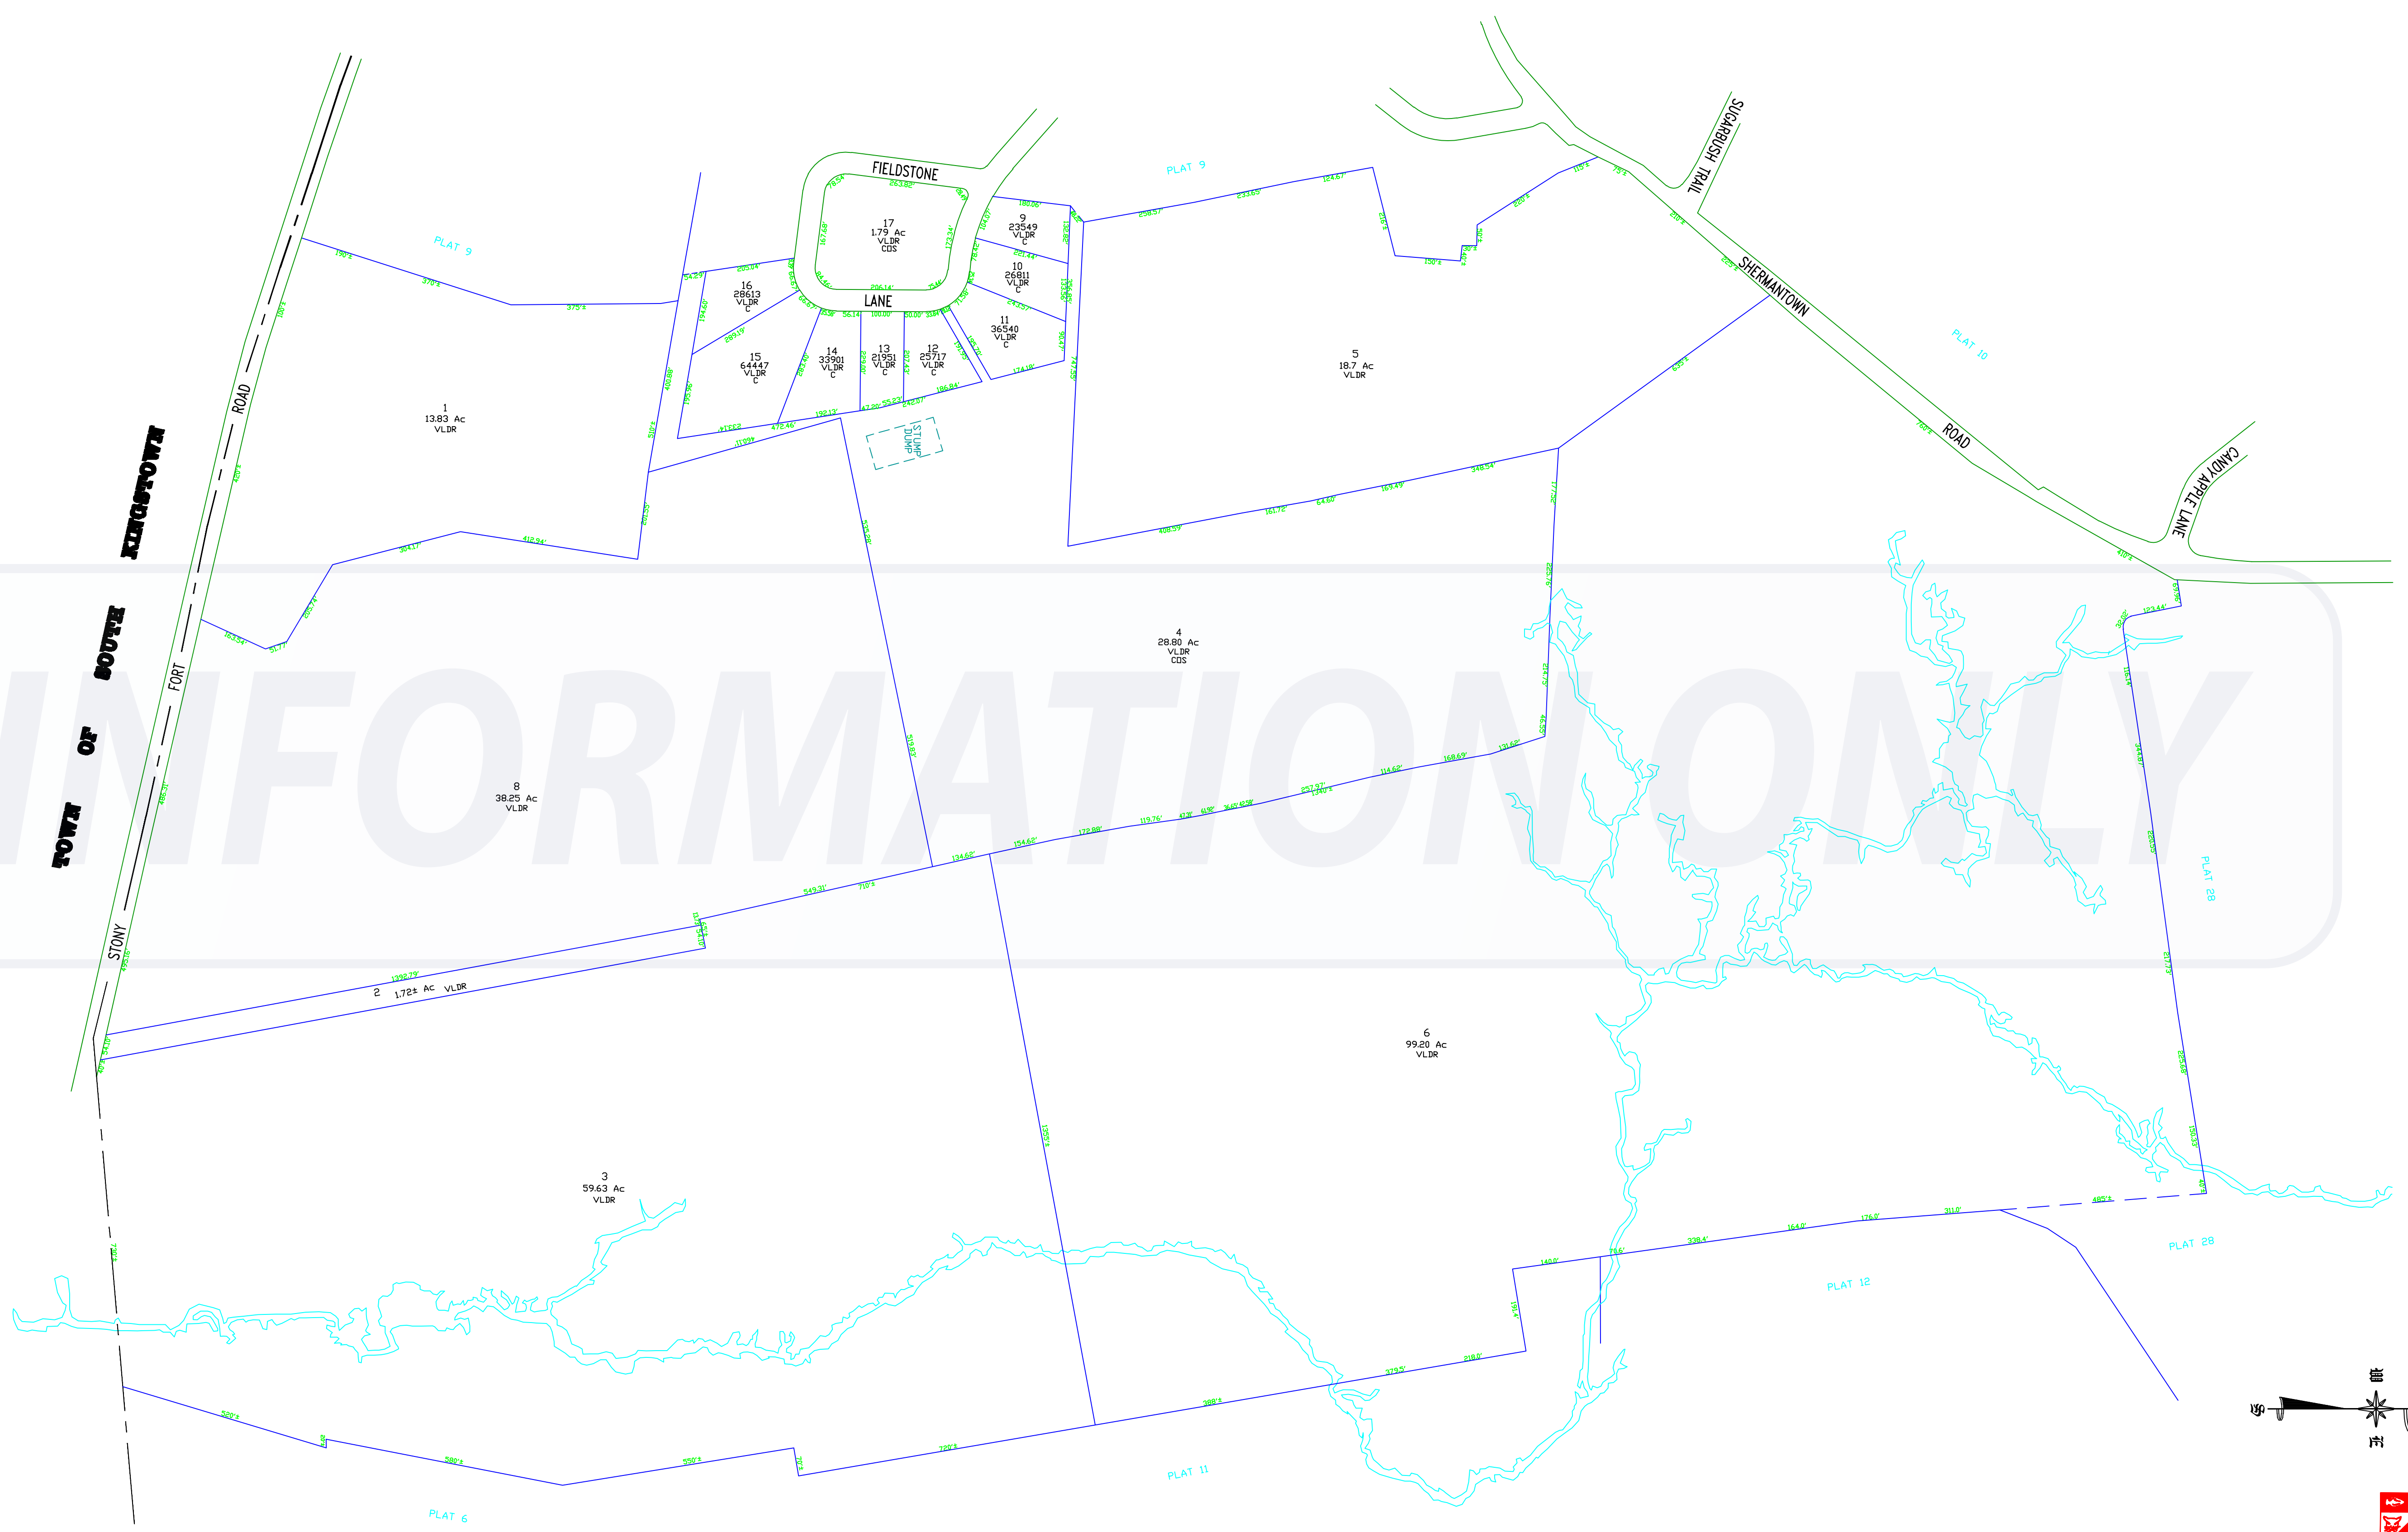

TOWN OF SOUTH KINGSTOWN

FIELDSTONE LANE

SHERMANTOWN ROAD

CANBY APPLE LANE

STONY FORT ROAD

PLAT 9

PLAT 9

PLAT 10

PLAT 28

PLAT 28

PLAT 12

PLAT 11

PLAT 6

2 1.72± AC V.L.D.R.

3 59.63 AC V.L.D.R.

8 38.25 AC V.L.D.R.

4 28.80 AC V.L.D.R. C.D.S.

6 99.20 AC V.L.D.R.

5 18.7 AC V.L.D.R.

17 1.79 AC V.L.D.R. C.D.S.

16 28.63 AC V.L.D.R.

15 6.44± AC V.L.D.R.

14 3.32± AC V.L.D.R.


13 2.13± AC V.L.D.R.

12 2.57± AC V.L.D.R.

11 3.54± AC V.L.D.R.

10 2.81± AC V.L.D.R.

9 2.35± AC V.L.D.R.

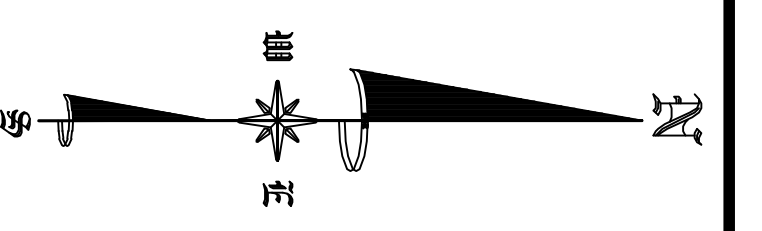

SCALE 1 INCH = 200 FEET
JANUARY 1, 2010

